




મુખ્ય ગર્ભગૃહ શિલા પ્લાન

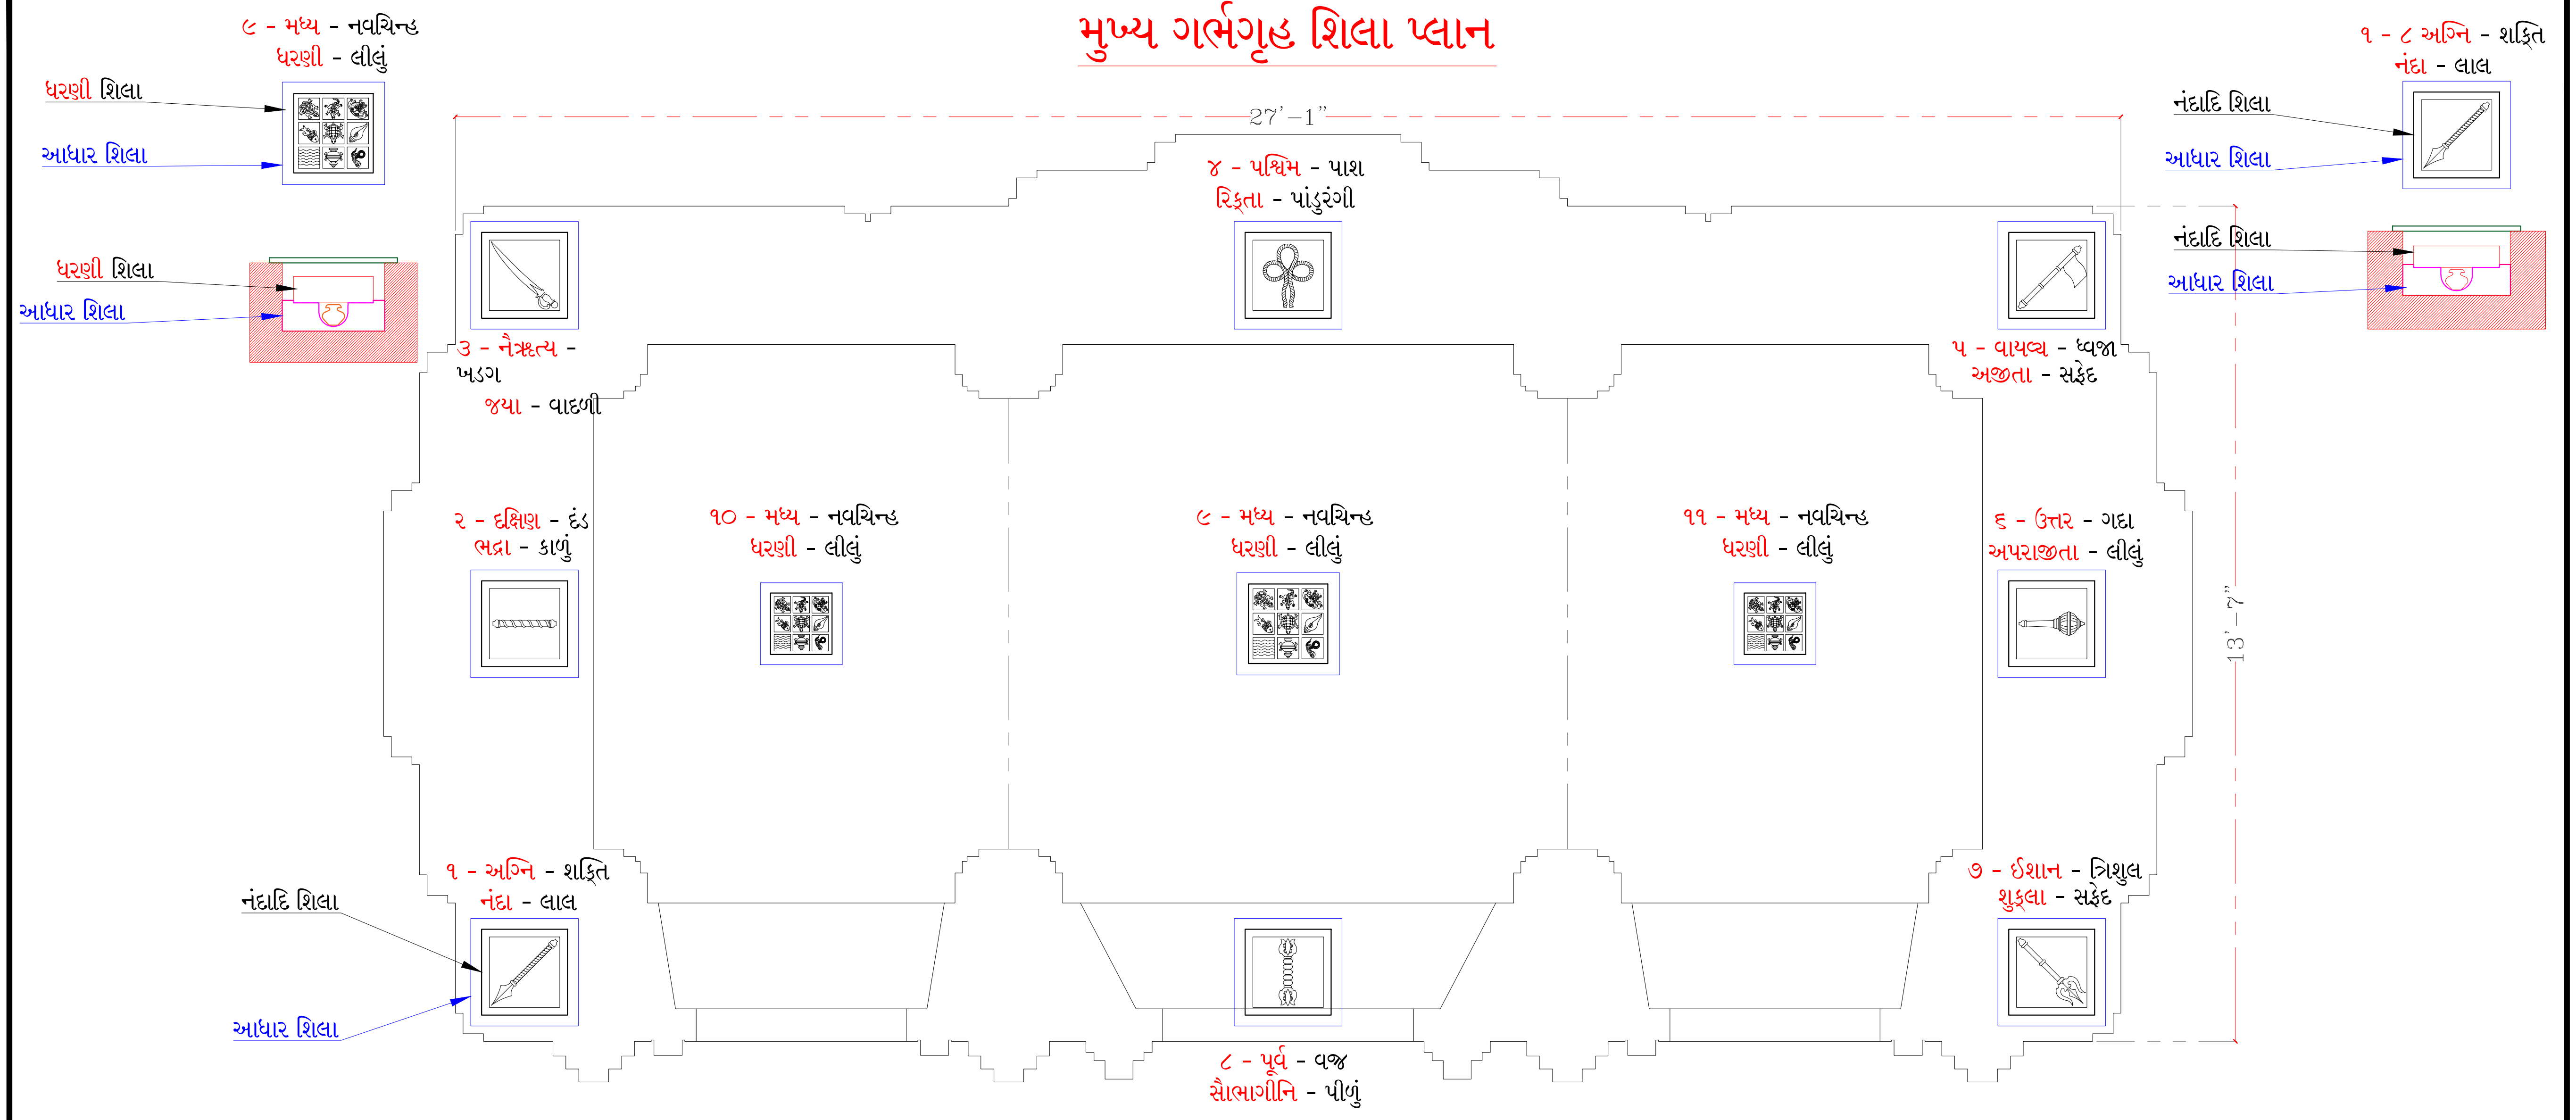

મણીભદ્રવીરજી ગર્ભગૃહ શિલા પ્લાન

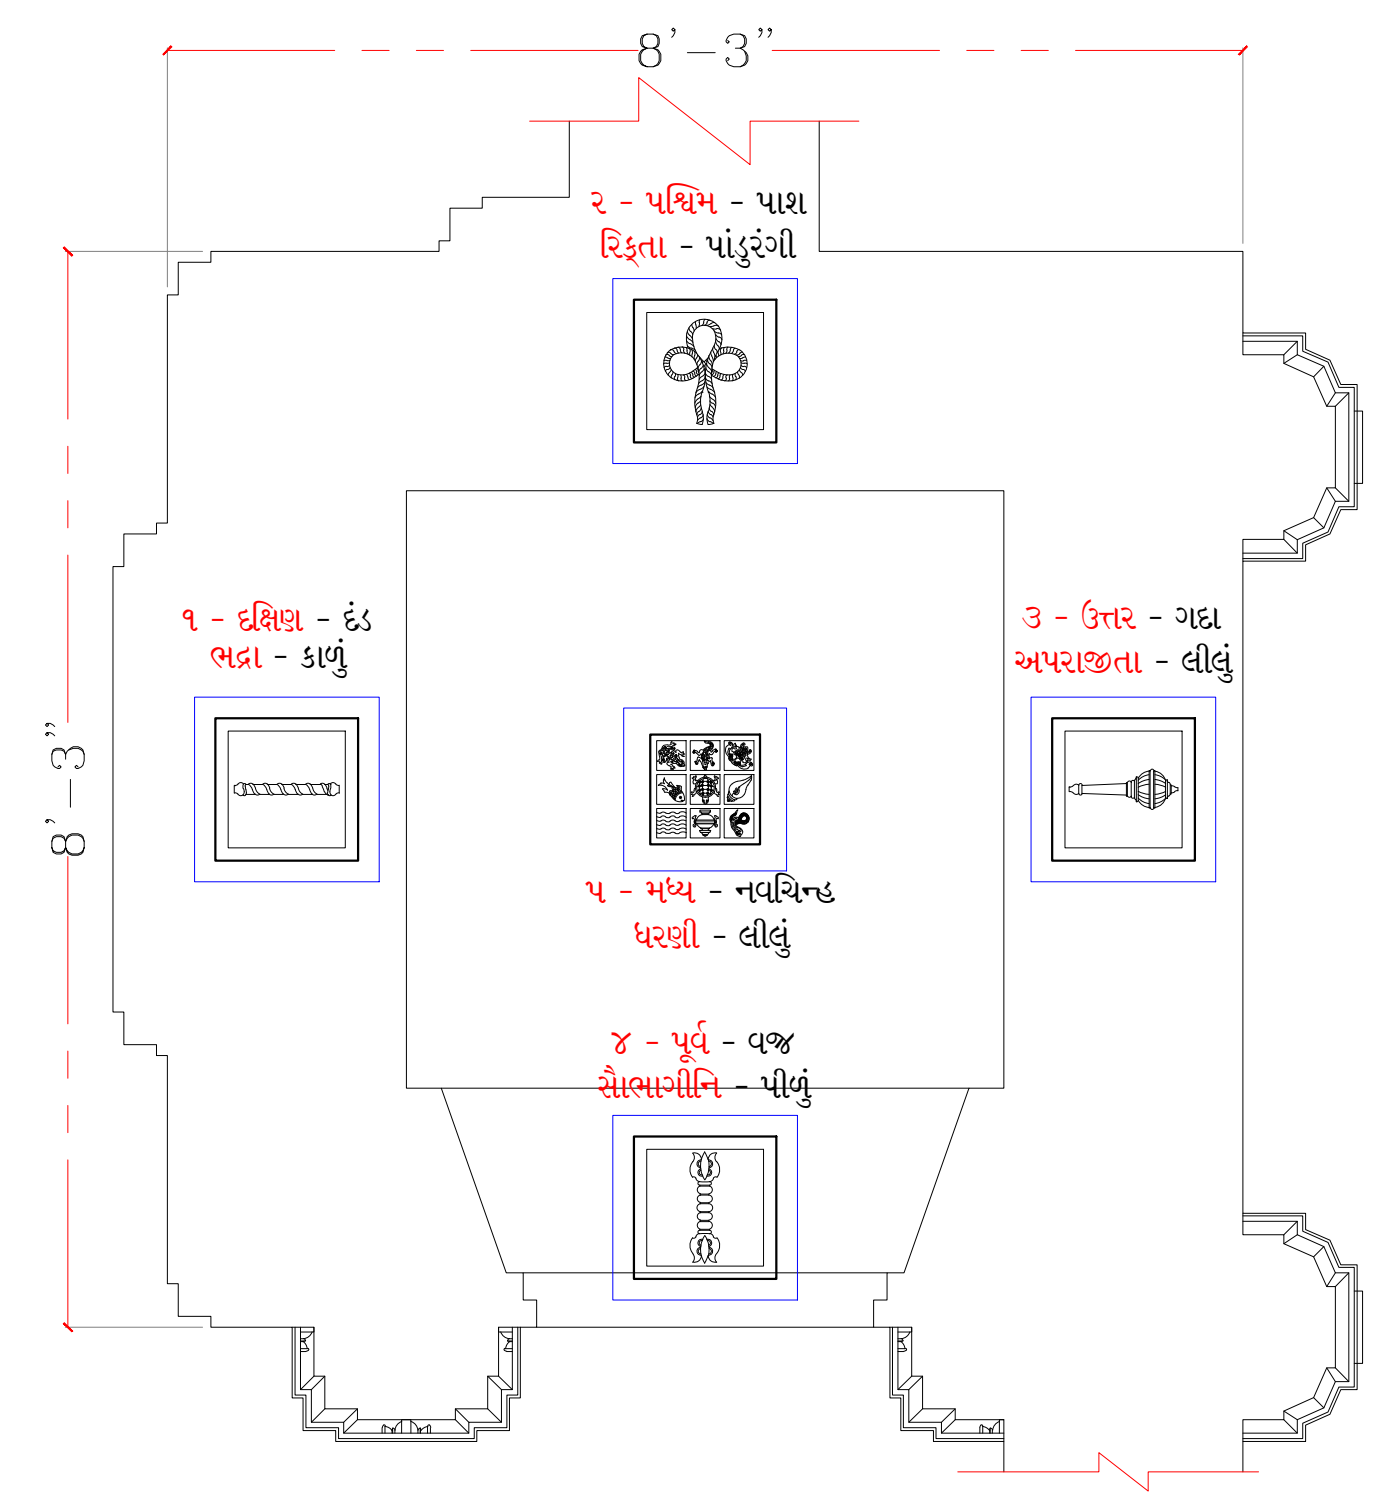

પદ્માવતીજી ગર્ભગૃહ શિલા પ્લાન

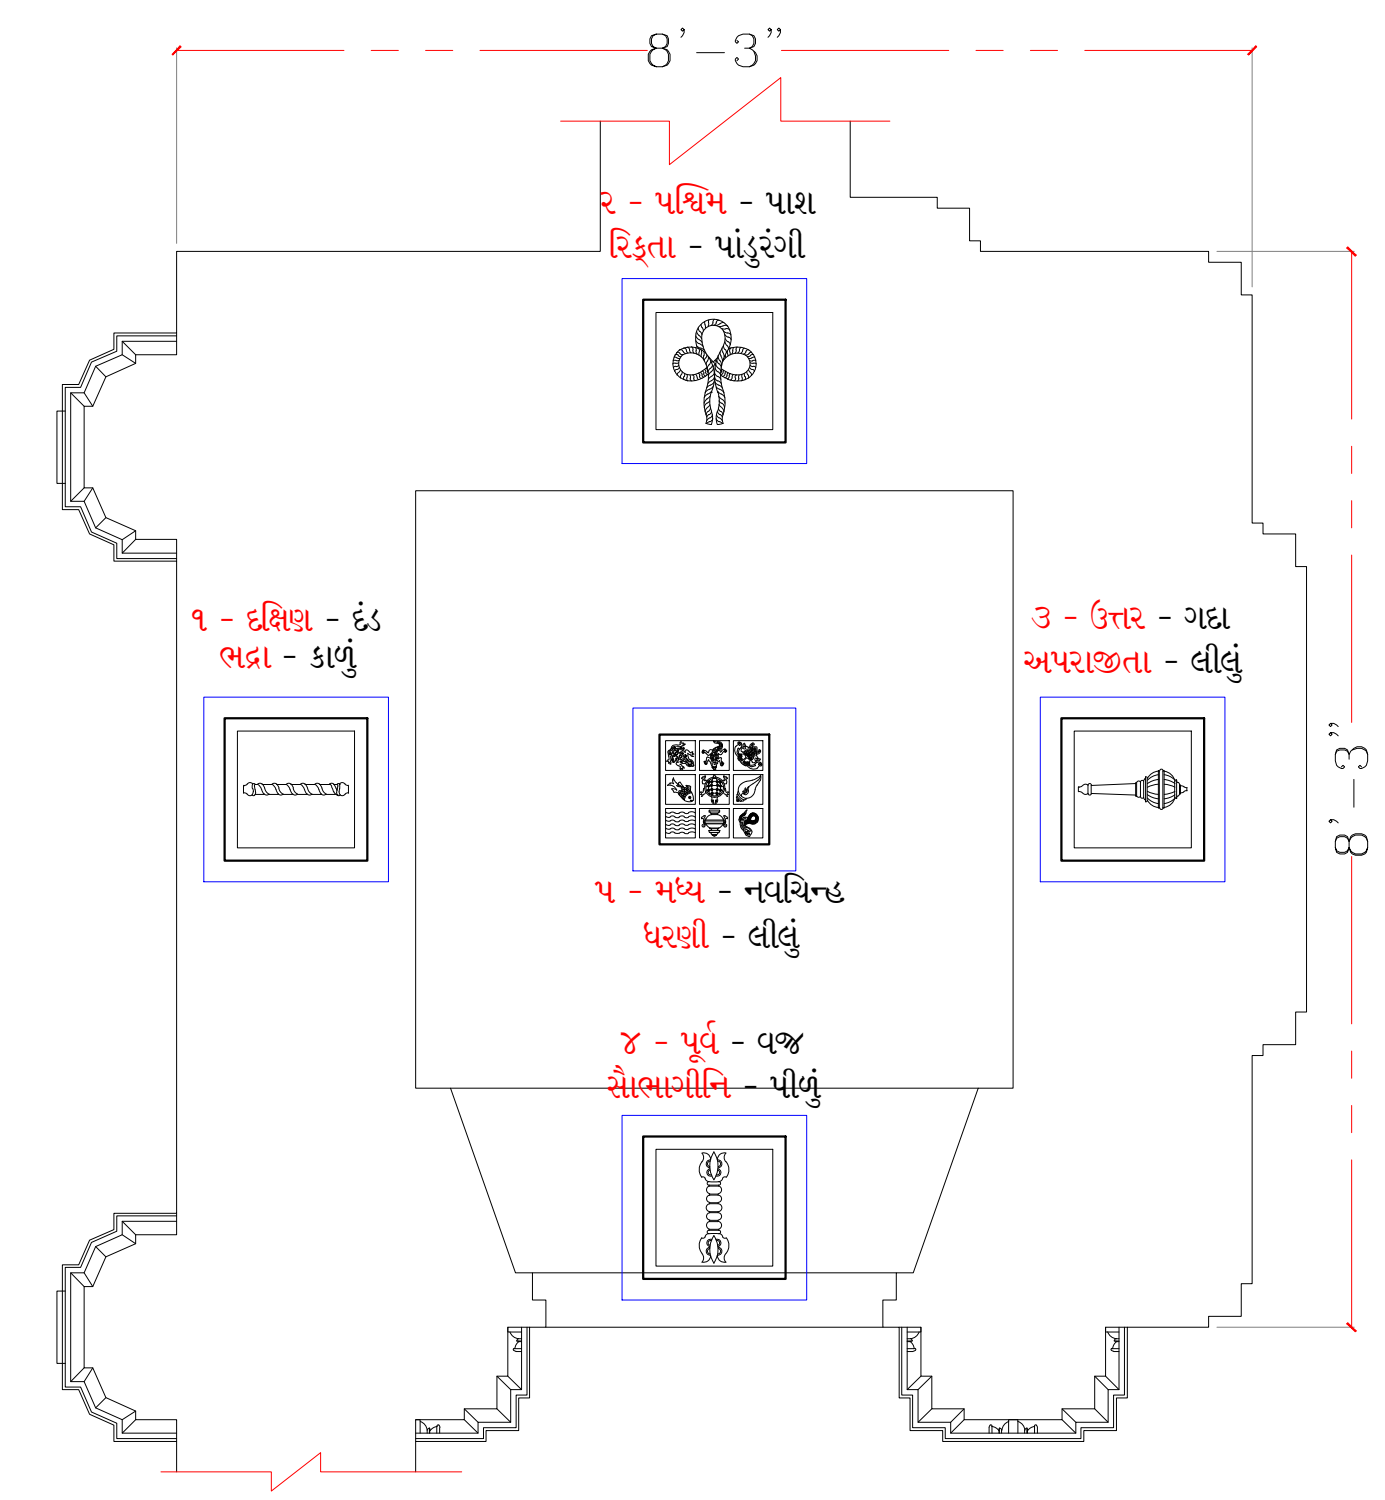

TEMPLE ARCHITECT
RAJESH A. SOMPURA
G-3, BALESWAR AVENUE,
OPP. RAJPATH CLUB, BODAKDEV
AHMEDABAD-380054, GUJARAT, INDIA.

PHONE:- 0091-79-26871458
MOBILE:- 0091-98250-42393
EMAIL:- sompuramoortart@gmail.com
WEB:- www.sompuramoortart.com

DRG. TITLE
SHILA PLAN

PROJECT FOR
MELBOURNE SHWETAMBAR JAIN SANGH
MELBOURNE
AUSTRALIA

JOB NO :-
DRAWING NO:-
DATE :- 06-05-2020
SCALE :- NTS